

RICHARD BATES
Builder, Alterations & Drainage Work
35 SIBLEY AVENUE, HARPENDEN, Herts
Telephone Harpenden 4063

Free estimates & job prices given without any obligation

Doc 15

14

Mr E. Ward,
Harpenden Society,
4 Birch Way,
Harpenden,
Herts.

INVOICE.

Doc. 14

acc. to Society Minutes 11/5/87, cairn "dedicated" in informal ceremony
outside, on Sat 30/5/87

Erection of stone cairn with plaque in front of All Saints Church, Harpenden.

LABOUR AND MATERIALS: £55.00

R Bates

paid
cheque No 00052
1 May 87

Ms

Treasurer
work completed. Please pay.
Total



ERIC G. MEADOWS

8 ORCHARD AVENUE, HARPENDEN, HERTS,
AL5 2DP

Telephone:

Harpenden 61508

P H O T O G R A P H Y

LANDSCAPE · ARCHITECTURAL · PICTORIAL

(Not registered for VAT)

24th June 1987

The Hon. Treasurer,
The Harpenden Society,
HARPENDEN

23


I N V O I C E

Supplying an 8" x 6" black-and-white
print of each of my four photographs
taken at the plaque ceremony outside
All Saints Church, Station Road,
Harpenden on 30th May 1987

£3---


for

Paid
Cheque No 000059
13 July 87

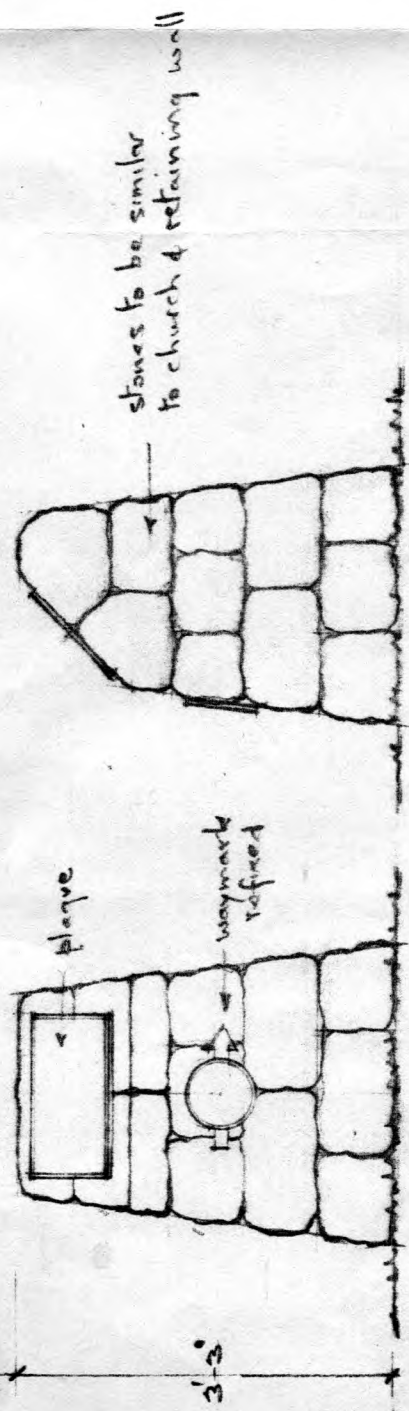


FRONT

SIDE

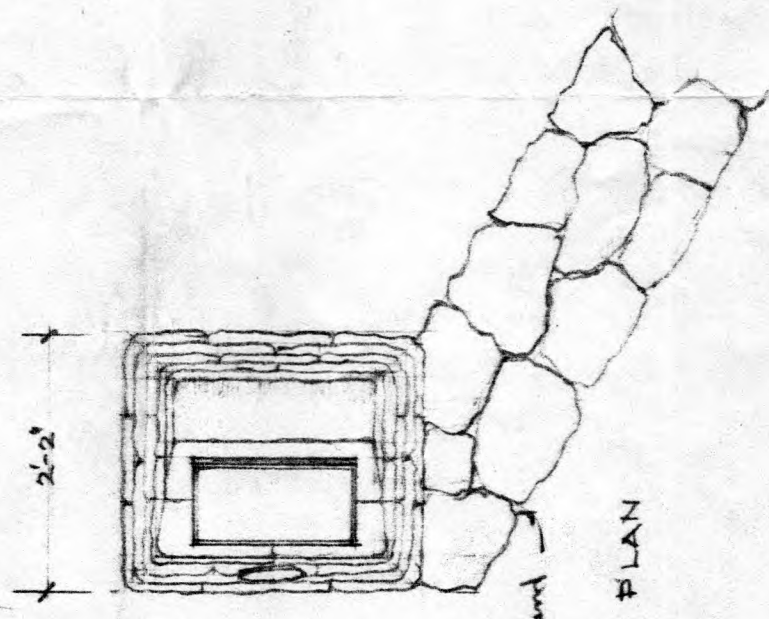

PLAN

DETAILS OF CAIRN
scale 1:20

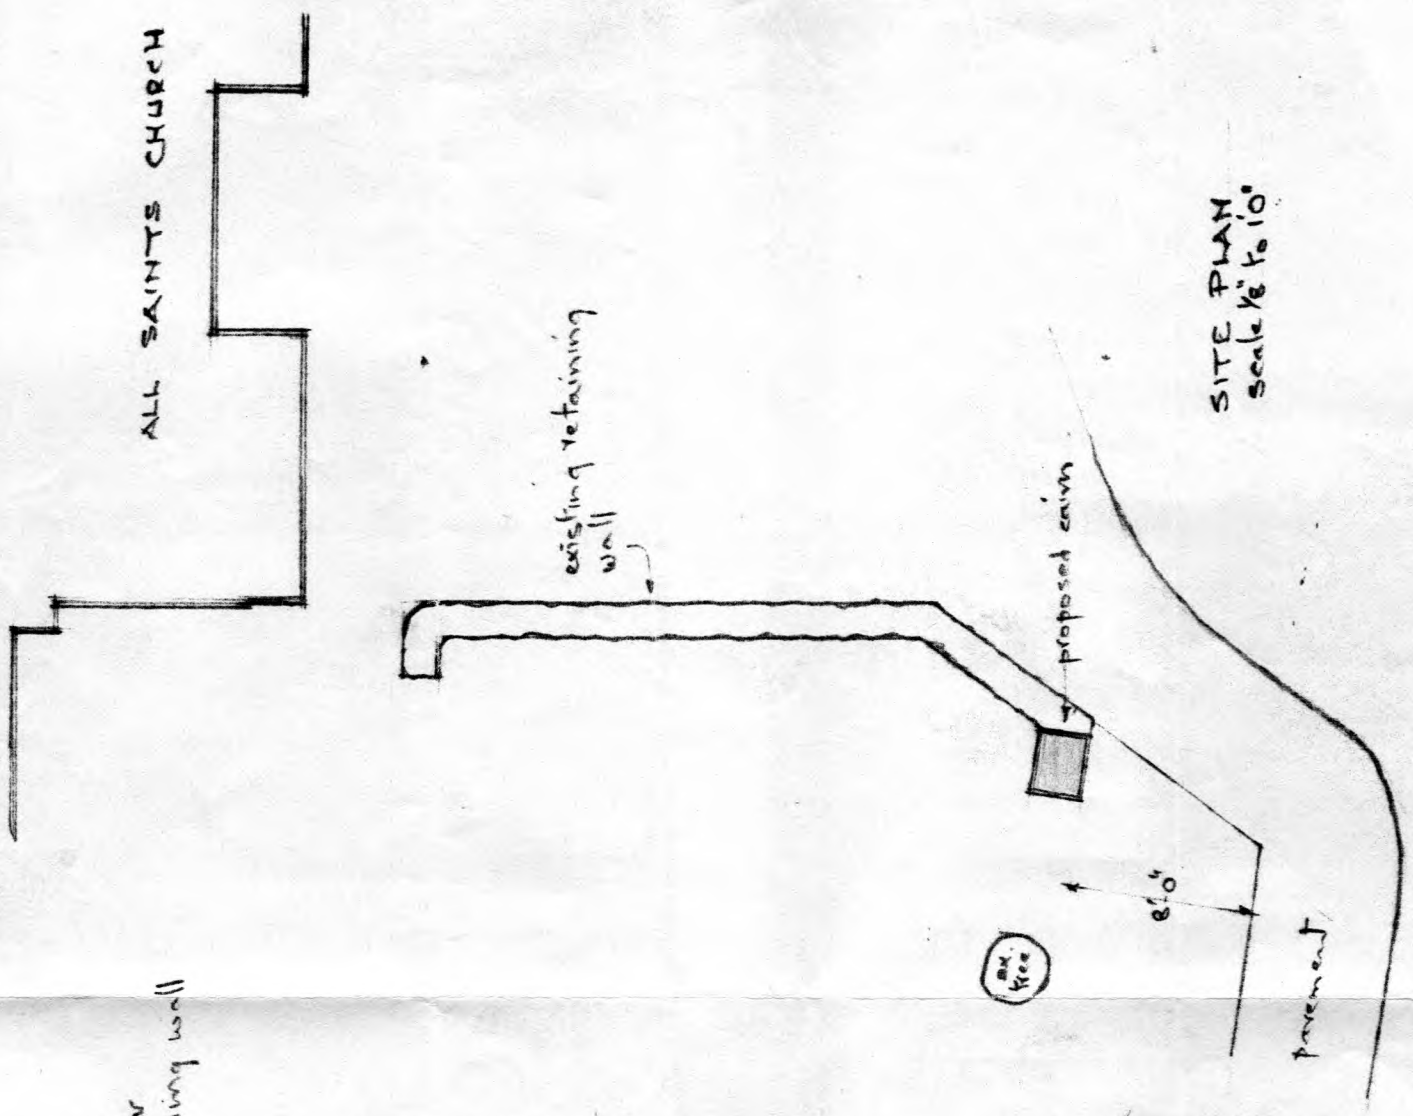

To replace Waymark & commemorate work of Upper Lea Valley Group

STONE CAIRN WITH PLAQUE & WAYMARK FOR HARPENDEN SOCIETY
To be erected in front of All Saints Church, Harpenden

MW Smith, ARISA, FETPI
1 Oct '85